


glazing



PROPOSED WORKS NOTES

- ① New composite shop front door to be fitted with double glazing units. The door will have a letter plate in the mid-rail. Allow for fan-light above the door as shown.
- ③ New aluminum rainwater down pipes and gutters to be installed as shown.

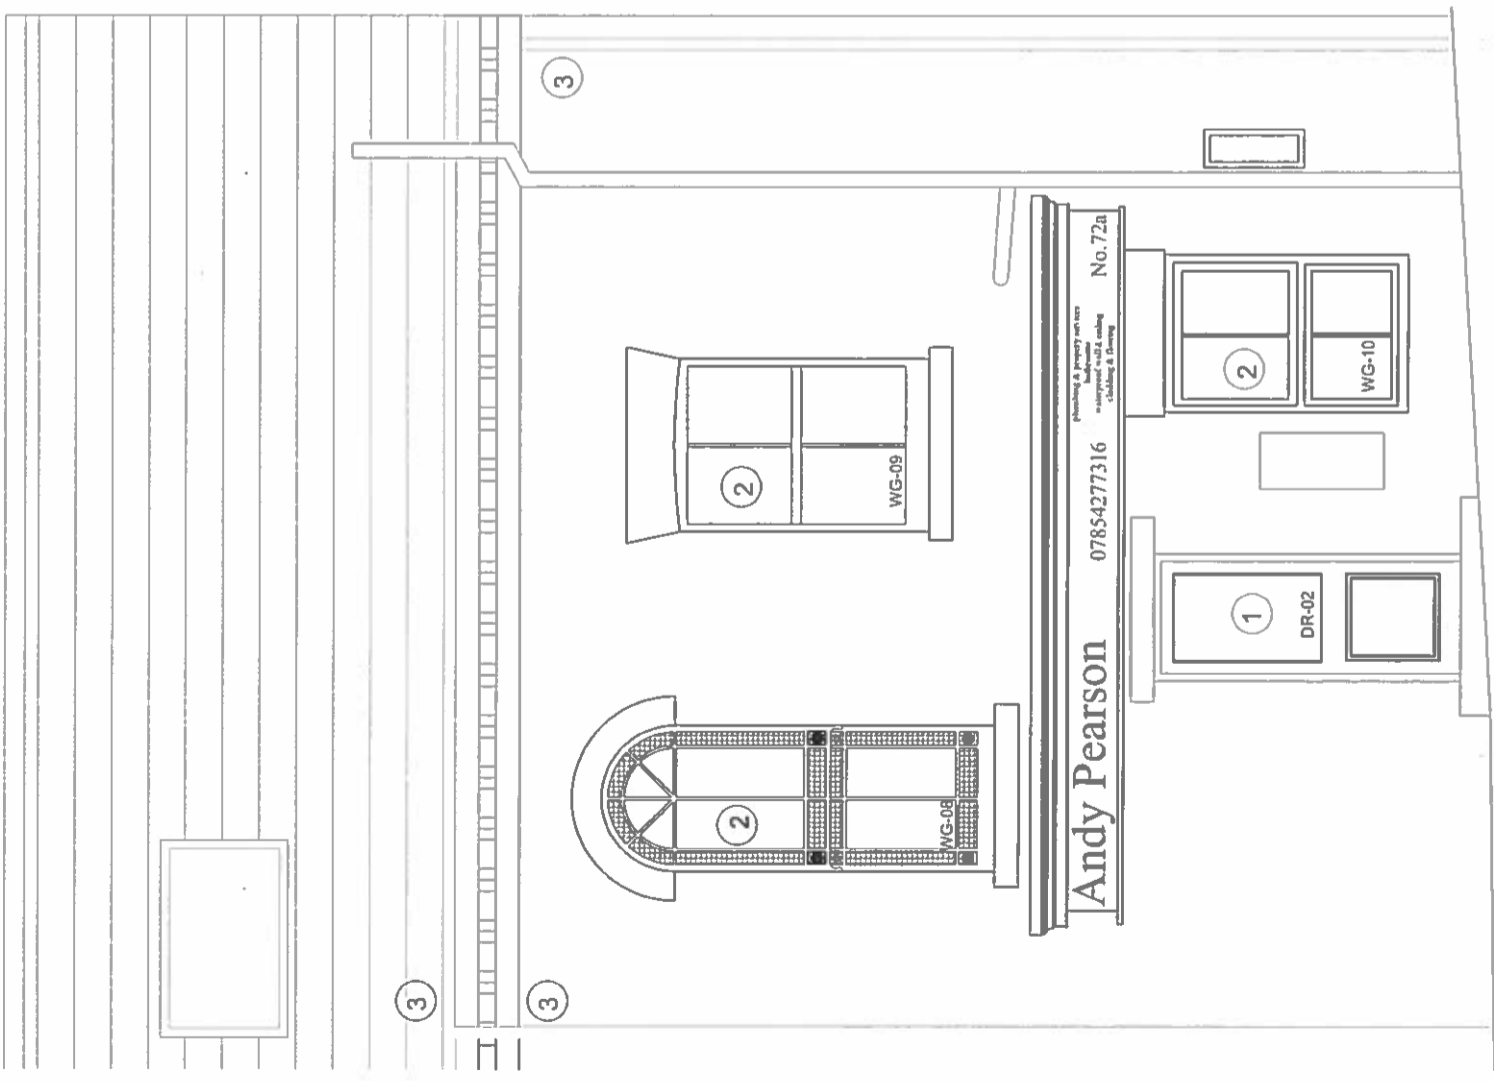

72A High Street - Proposed Elevation

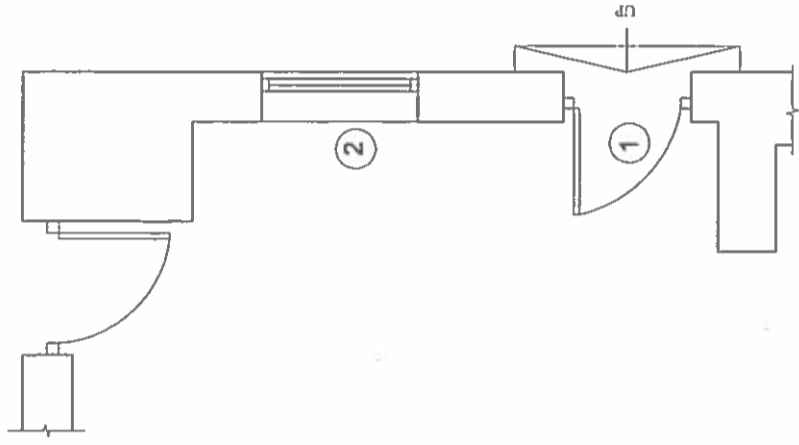

72A High Street - Proposed Plan


harrisirwin
 architects & designers







NOTE
 Make good all round with materials suitable for the application.
 THIS DRAWING IS TO BE READ IN CONJUNCTION WITH THE PRE CONSTRUCTION INFORMATION PACK